




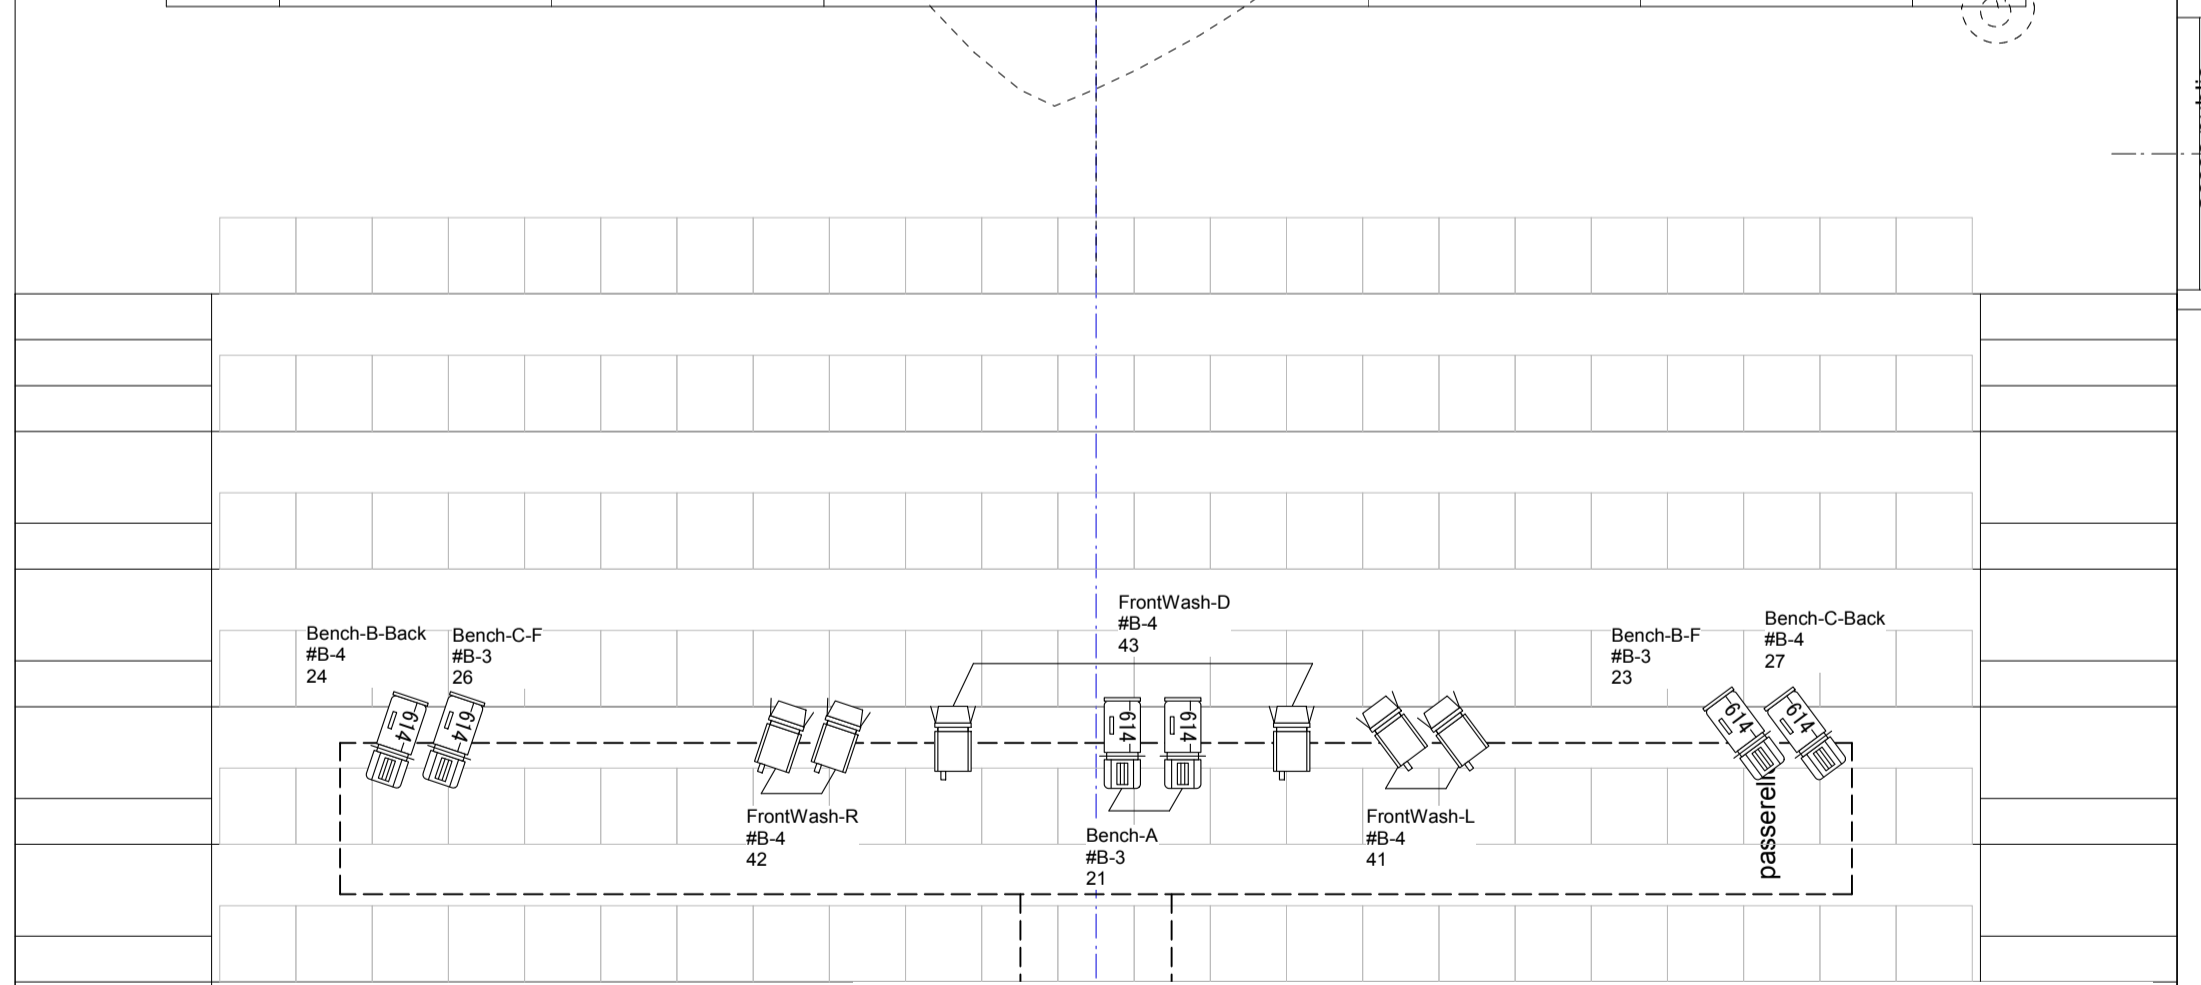

1800mm

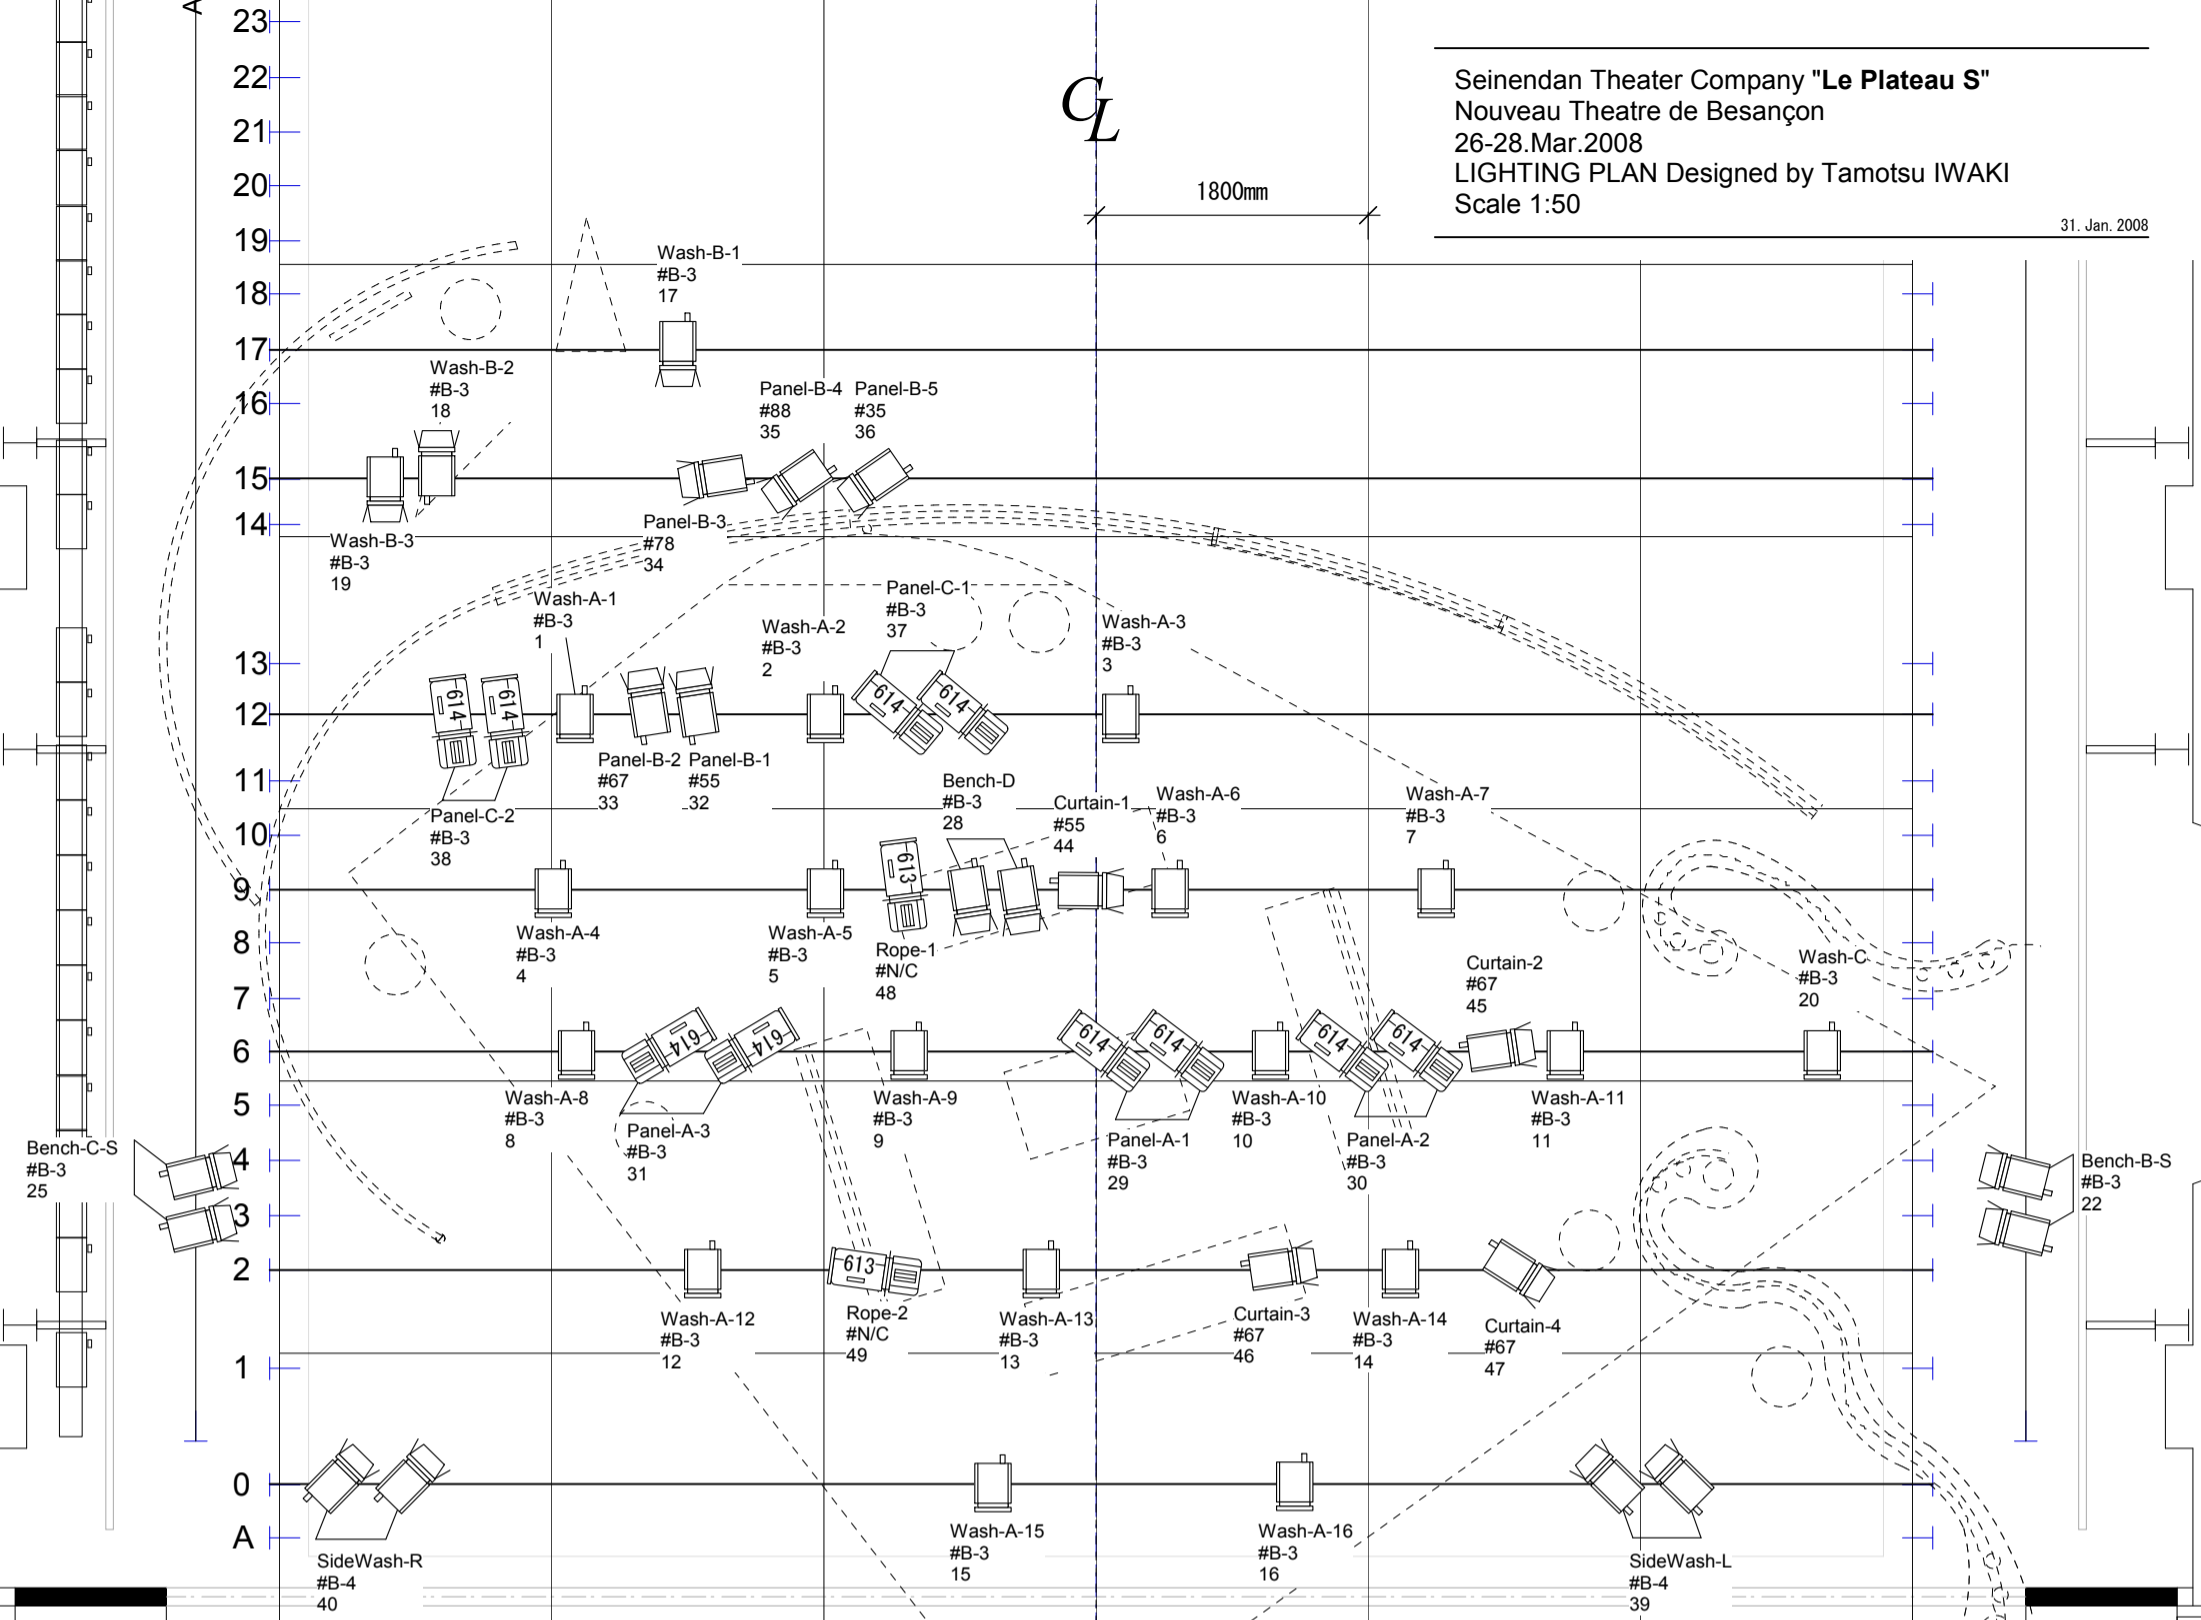

Wash-3 --Designation
 #B-3 --Gel
 3 --Channel #.

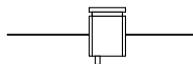

The lights for the house are not included in this drawing.
 Gels are brought from Japan.

| Symbol | Equipment | Quant. |
|--------|------------------------|--------|
| | 1000W PC | 45 |
| | Decoupes 614 (S or SX) | 16 |
| | Decoupes 613 | 2 |

marches gradin

accès public